
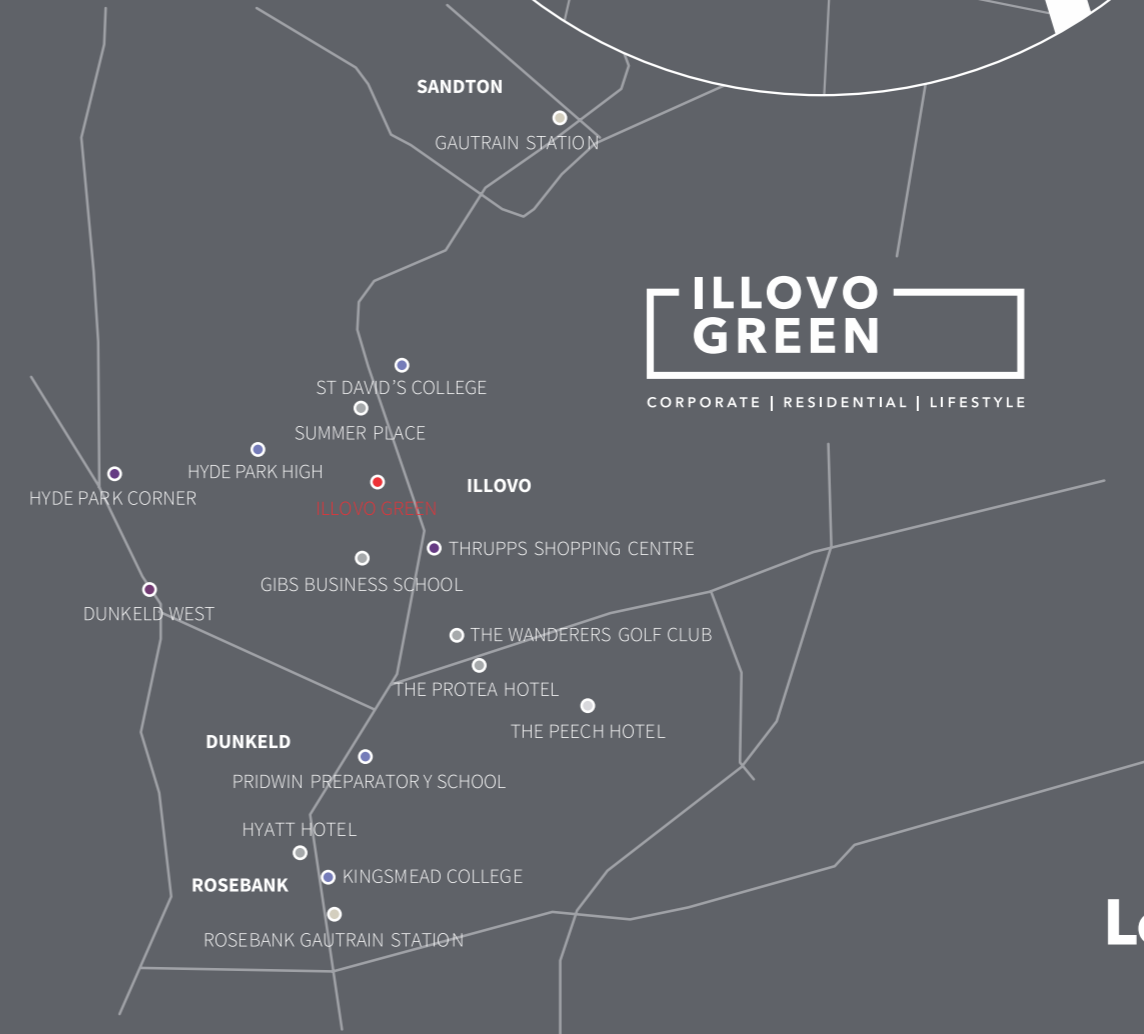


north
face
capital


KFPA

ILLOVO
GREEN

CORPORATE | RESIDENTIAL | LIFESTYLE

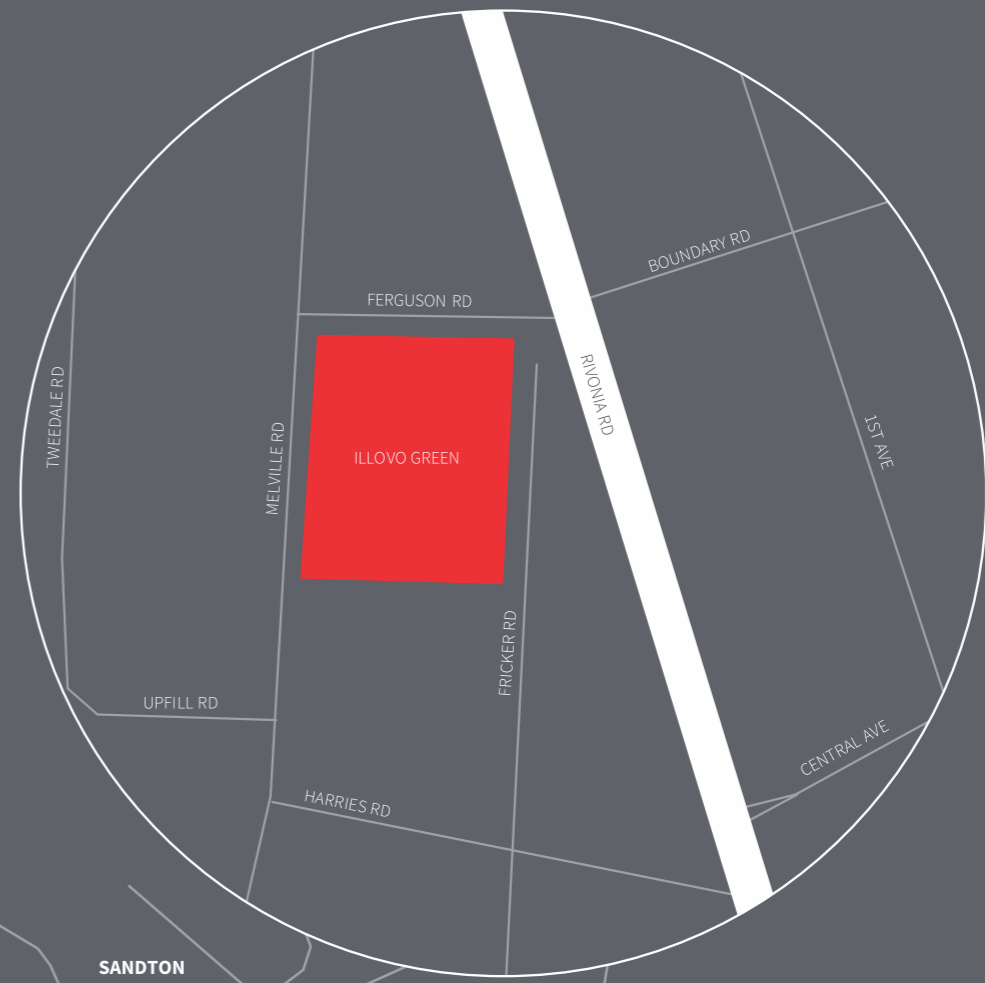

Locality Map

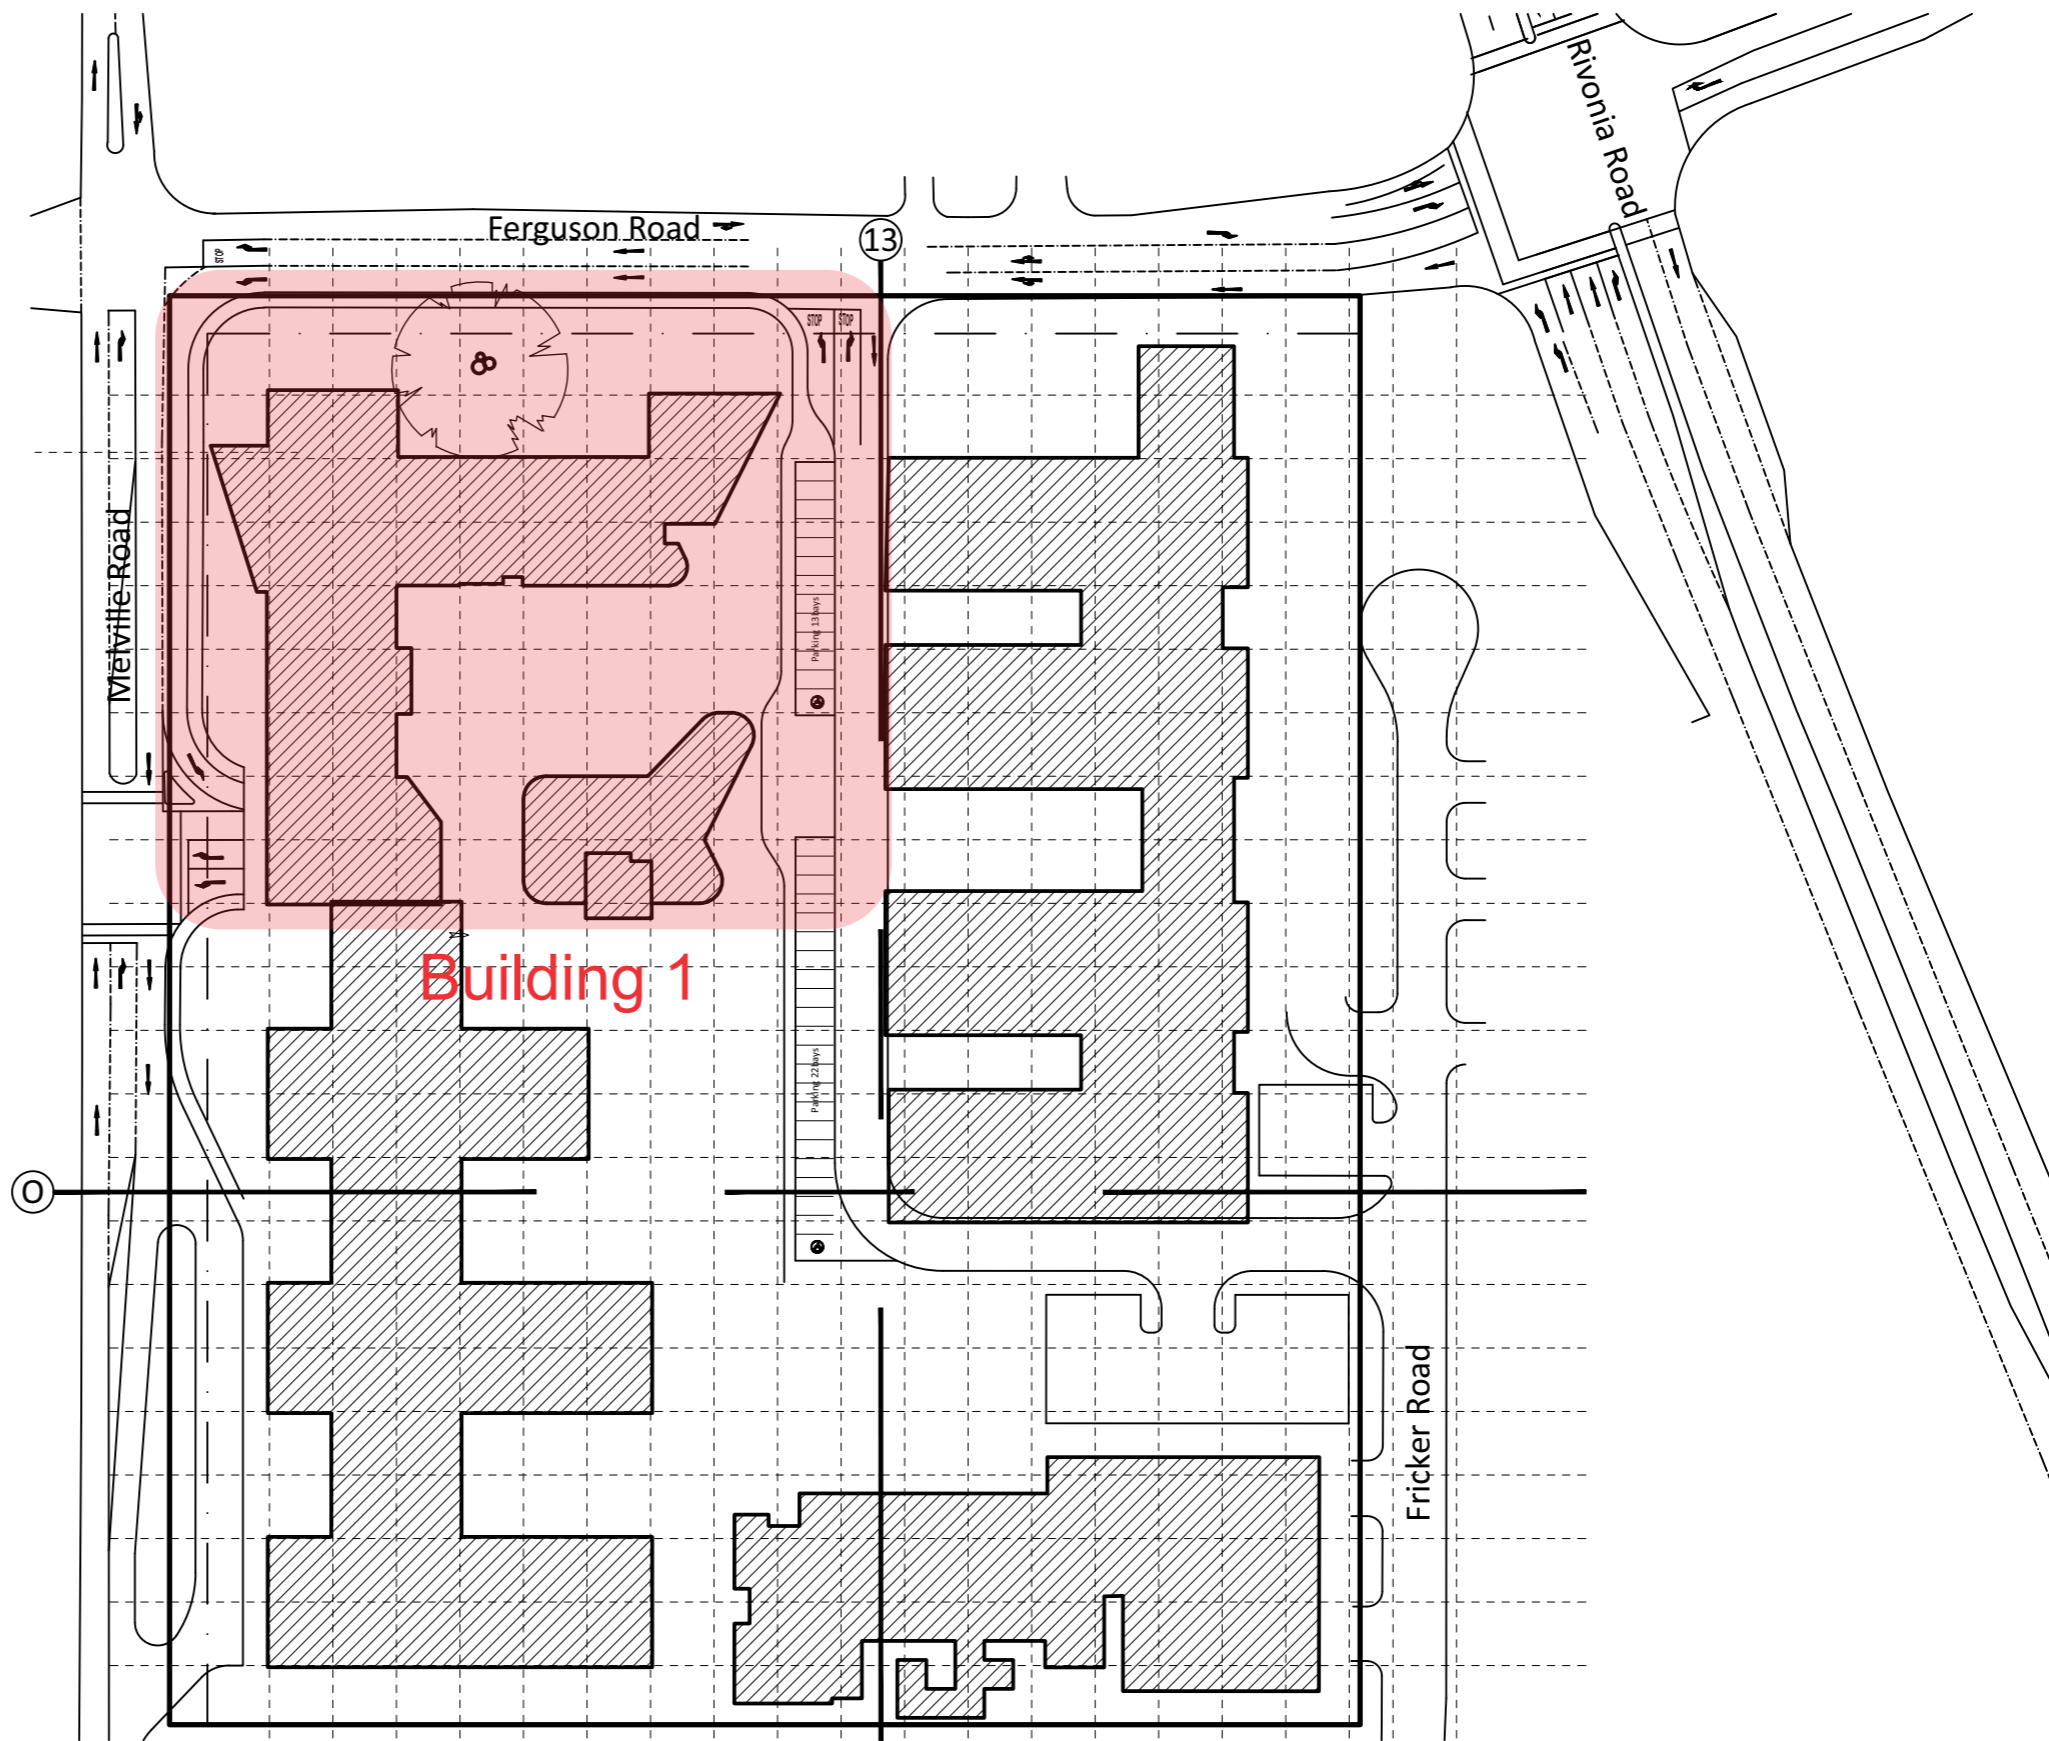

Site Plan



Street Perspective



Piazza Perspective




Outdoor Terrace Areas



Street Perspective




Street Perspective

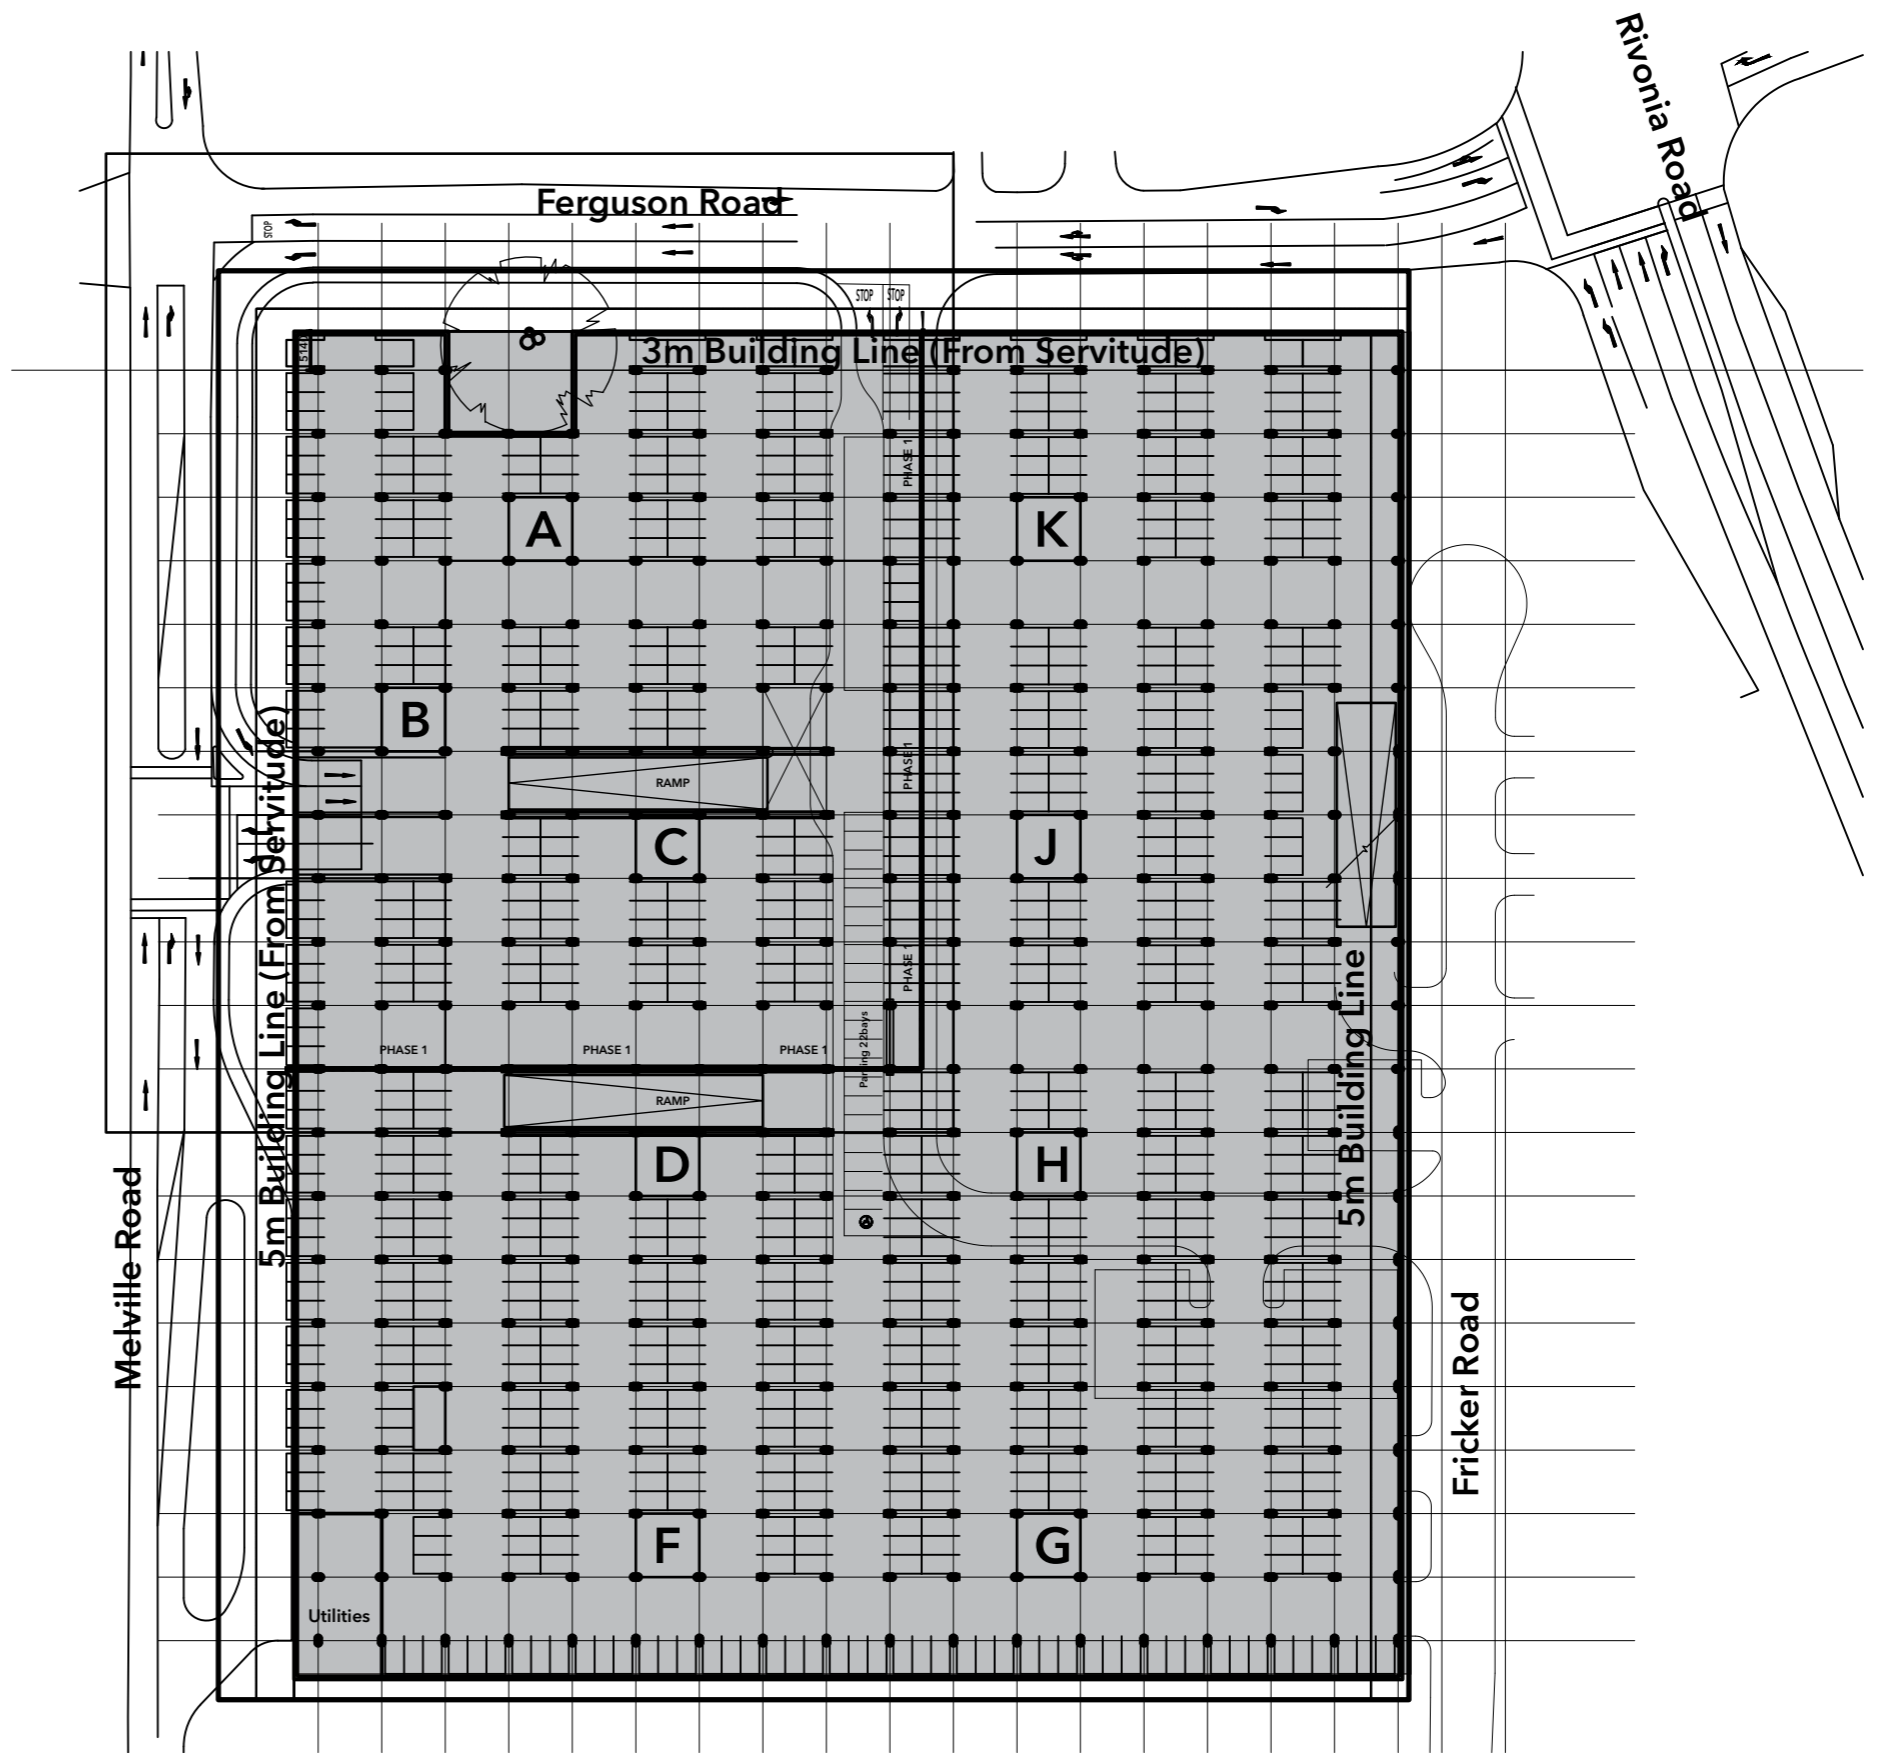


Full Typical Basement Plan

scale 1:500

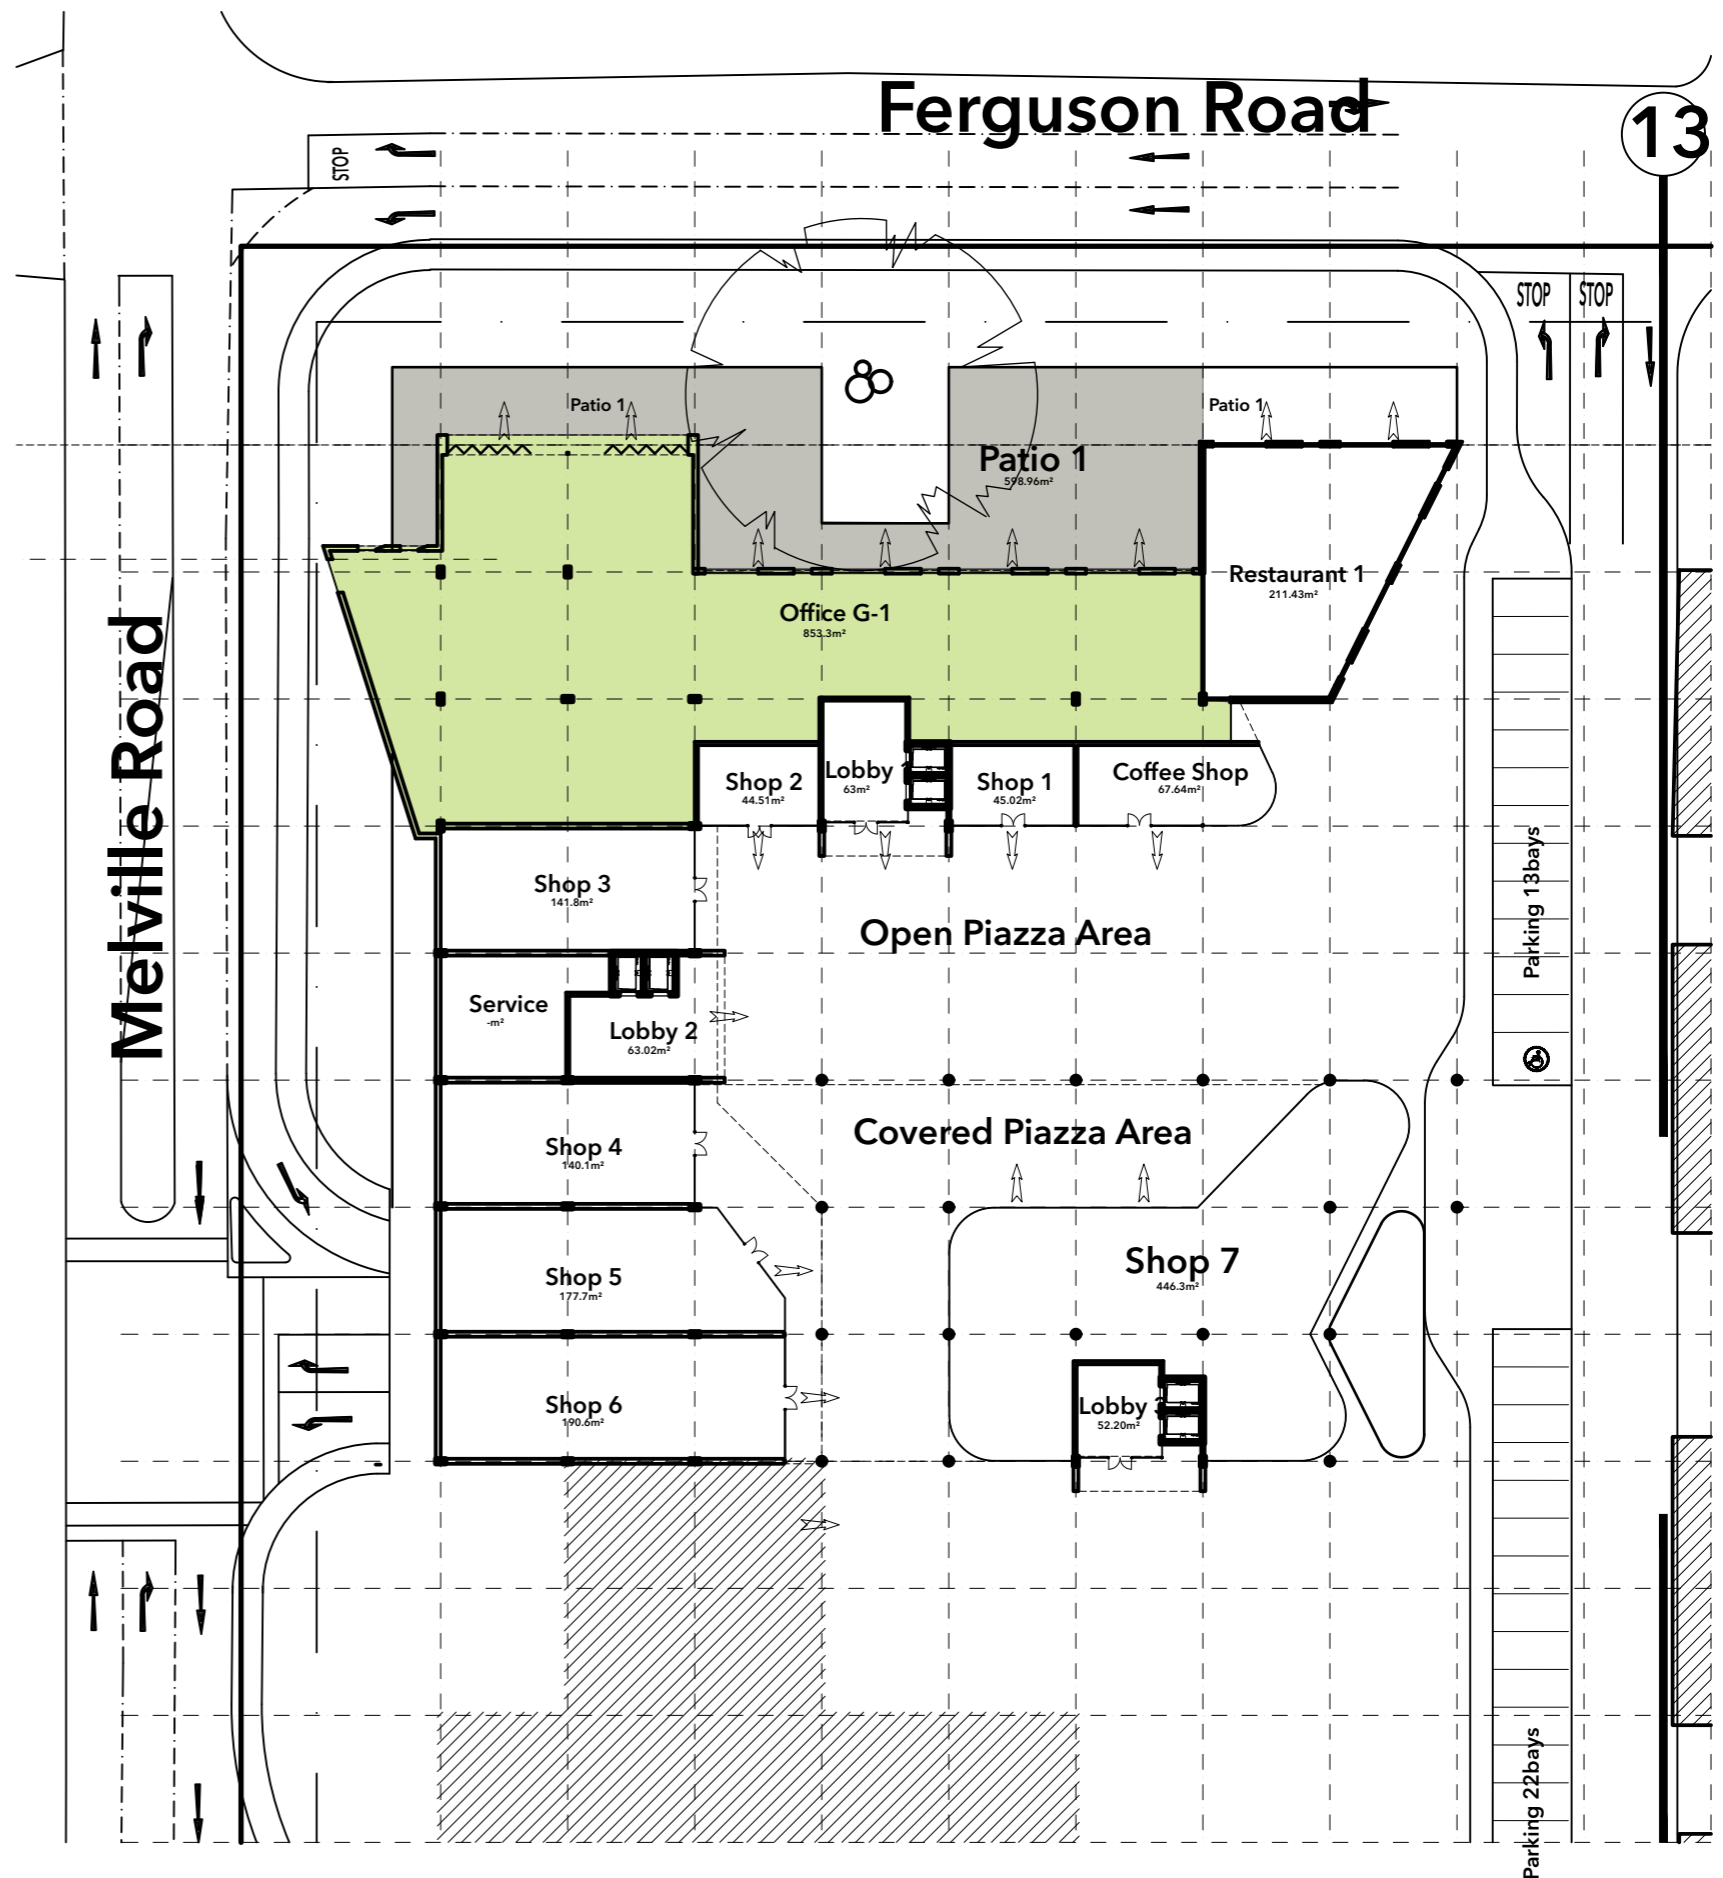


Ground Floor Plan


scale 1:500

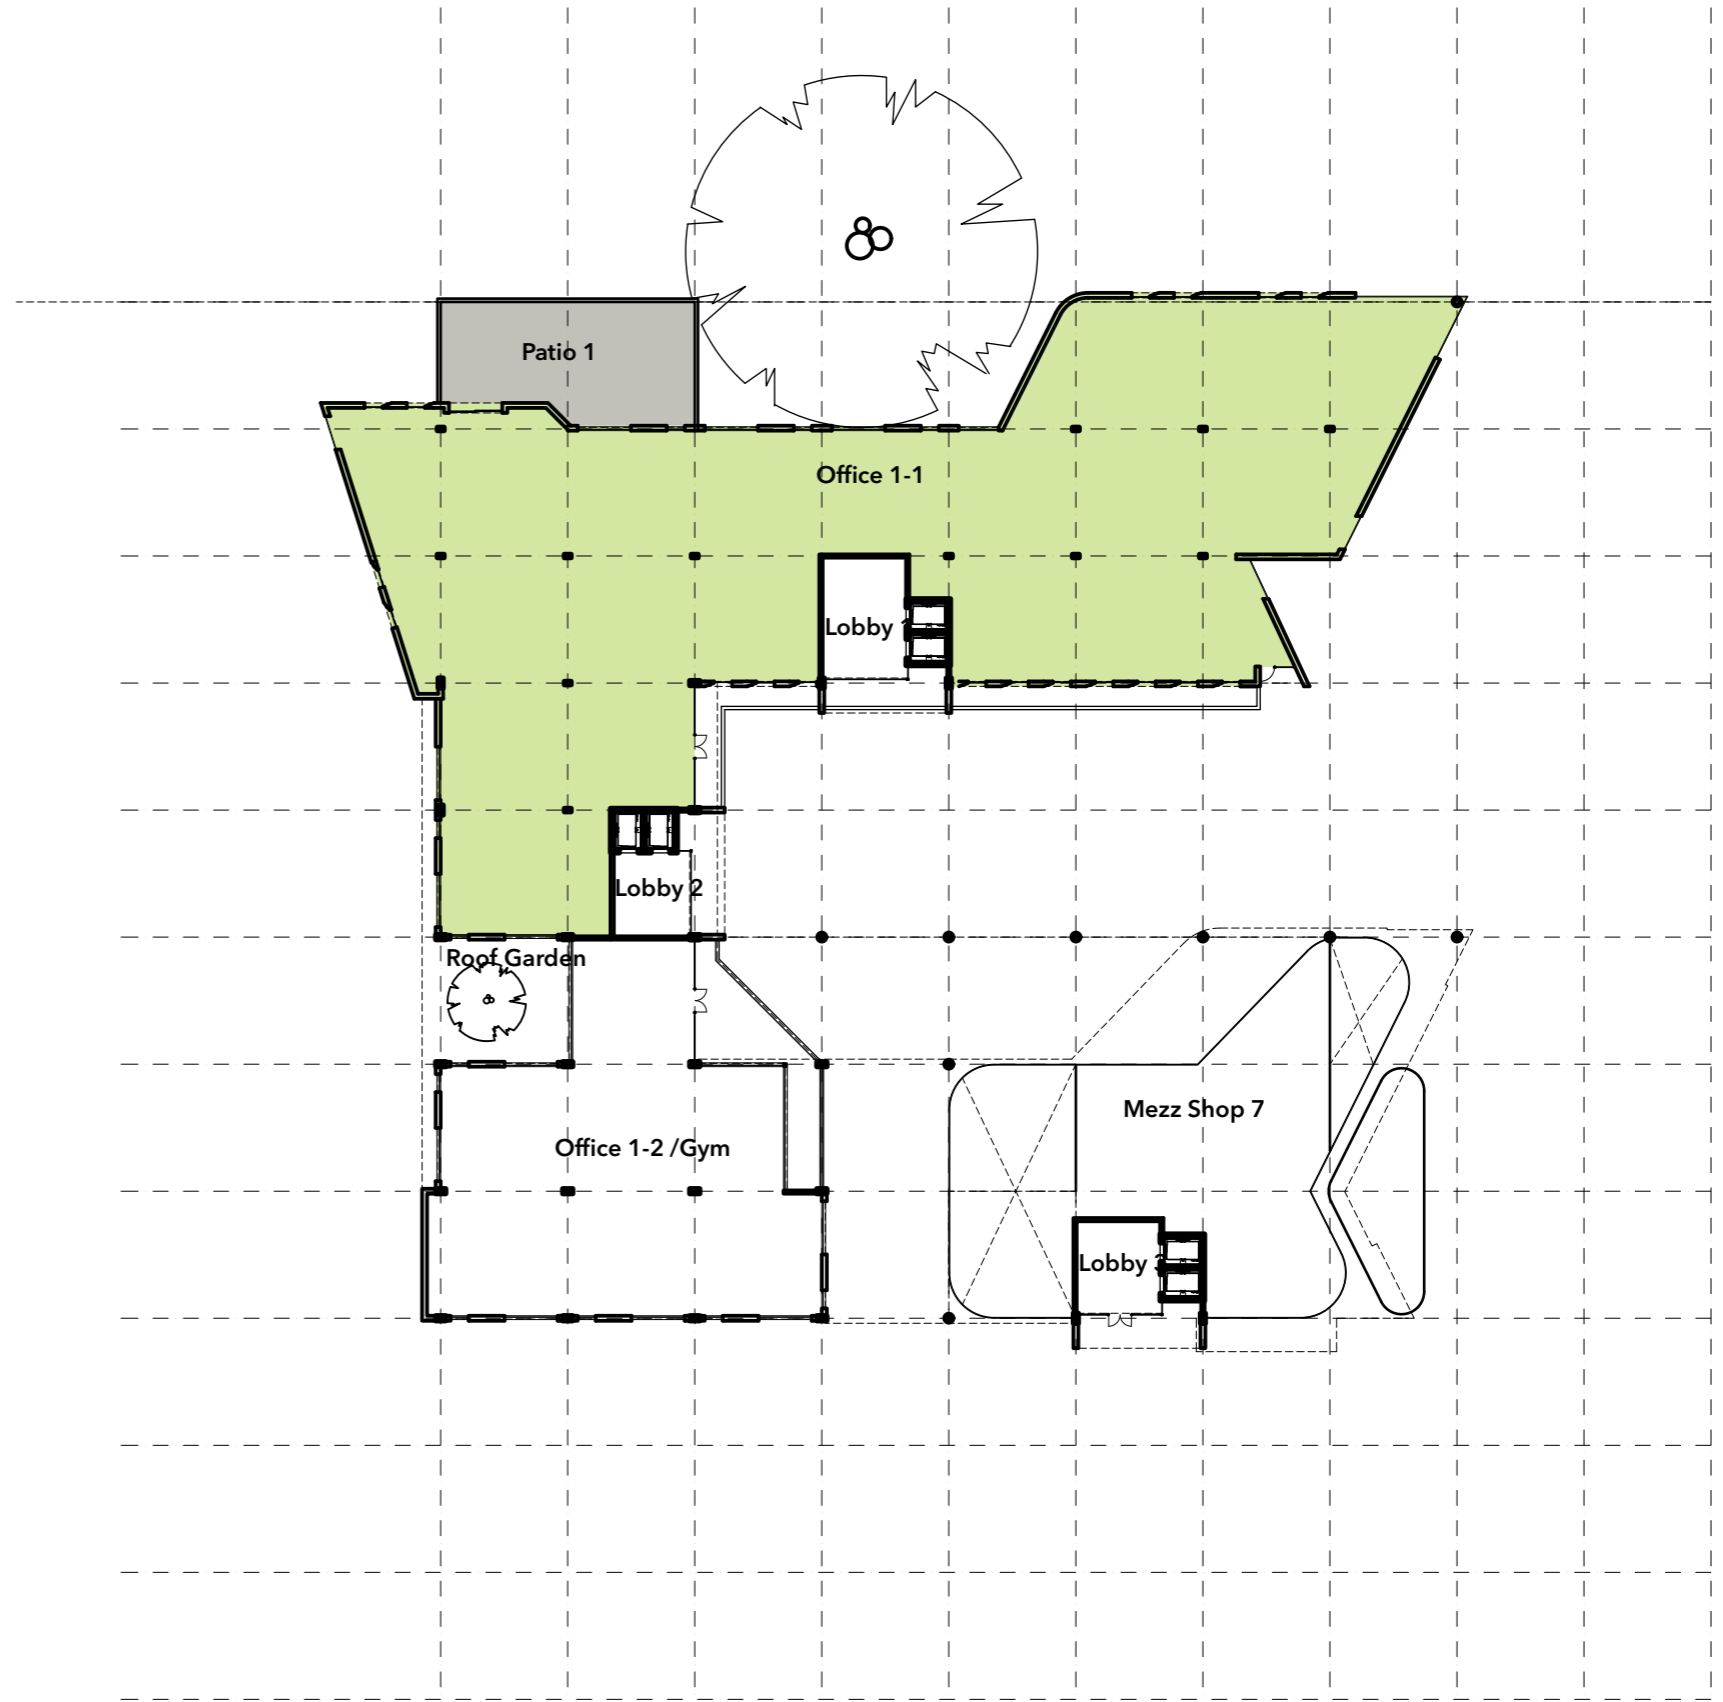

1st Floor Plan
scale 1:500

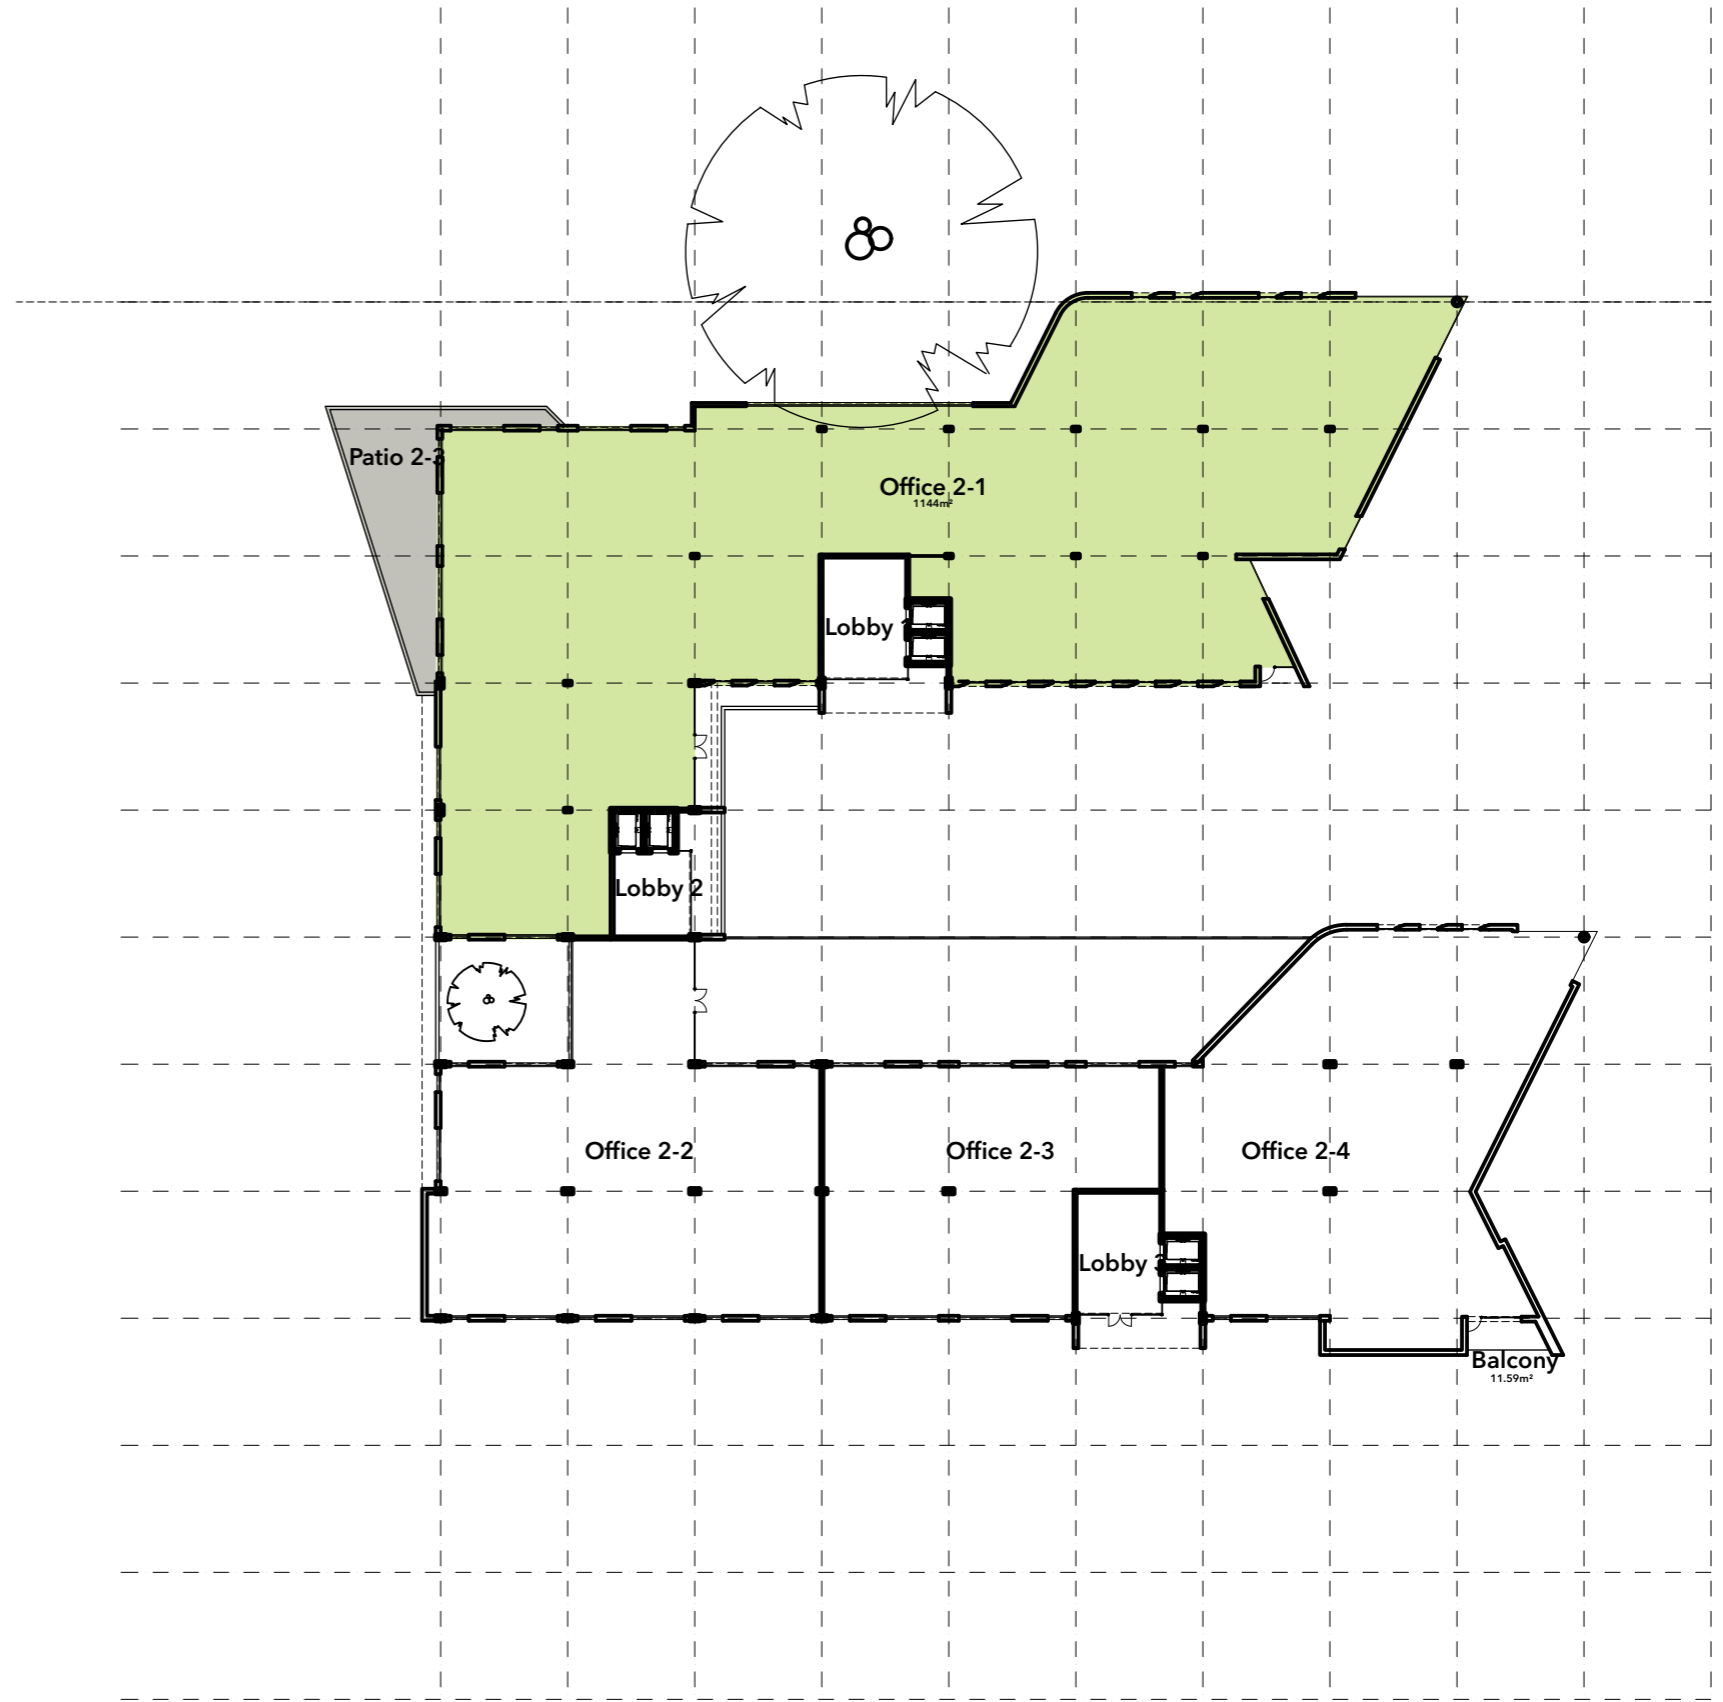


2nd Floor Plan
scale 1:500

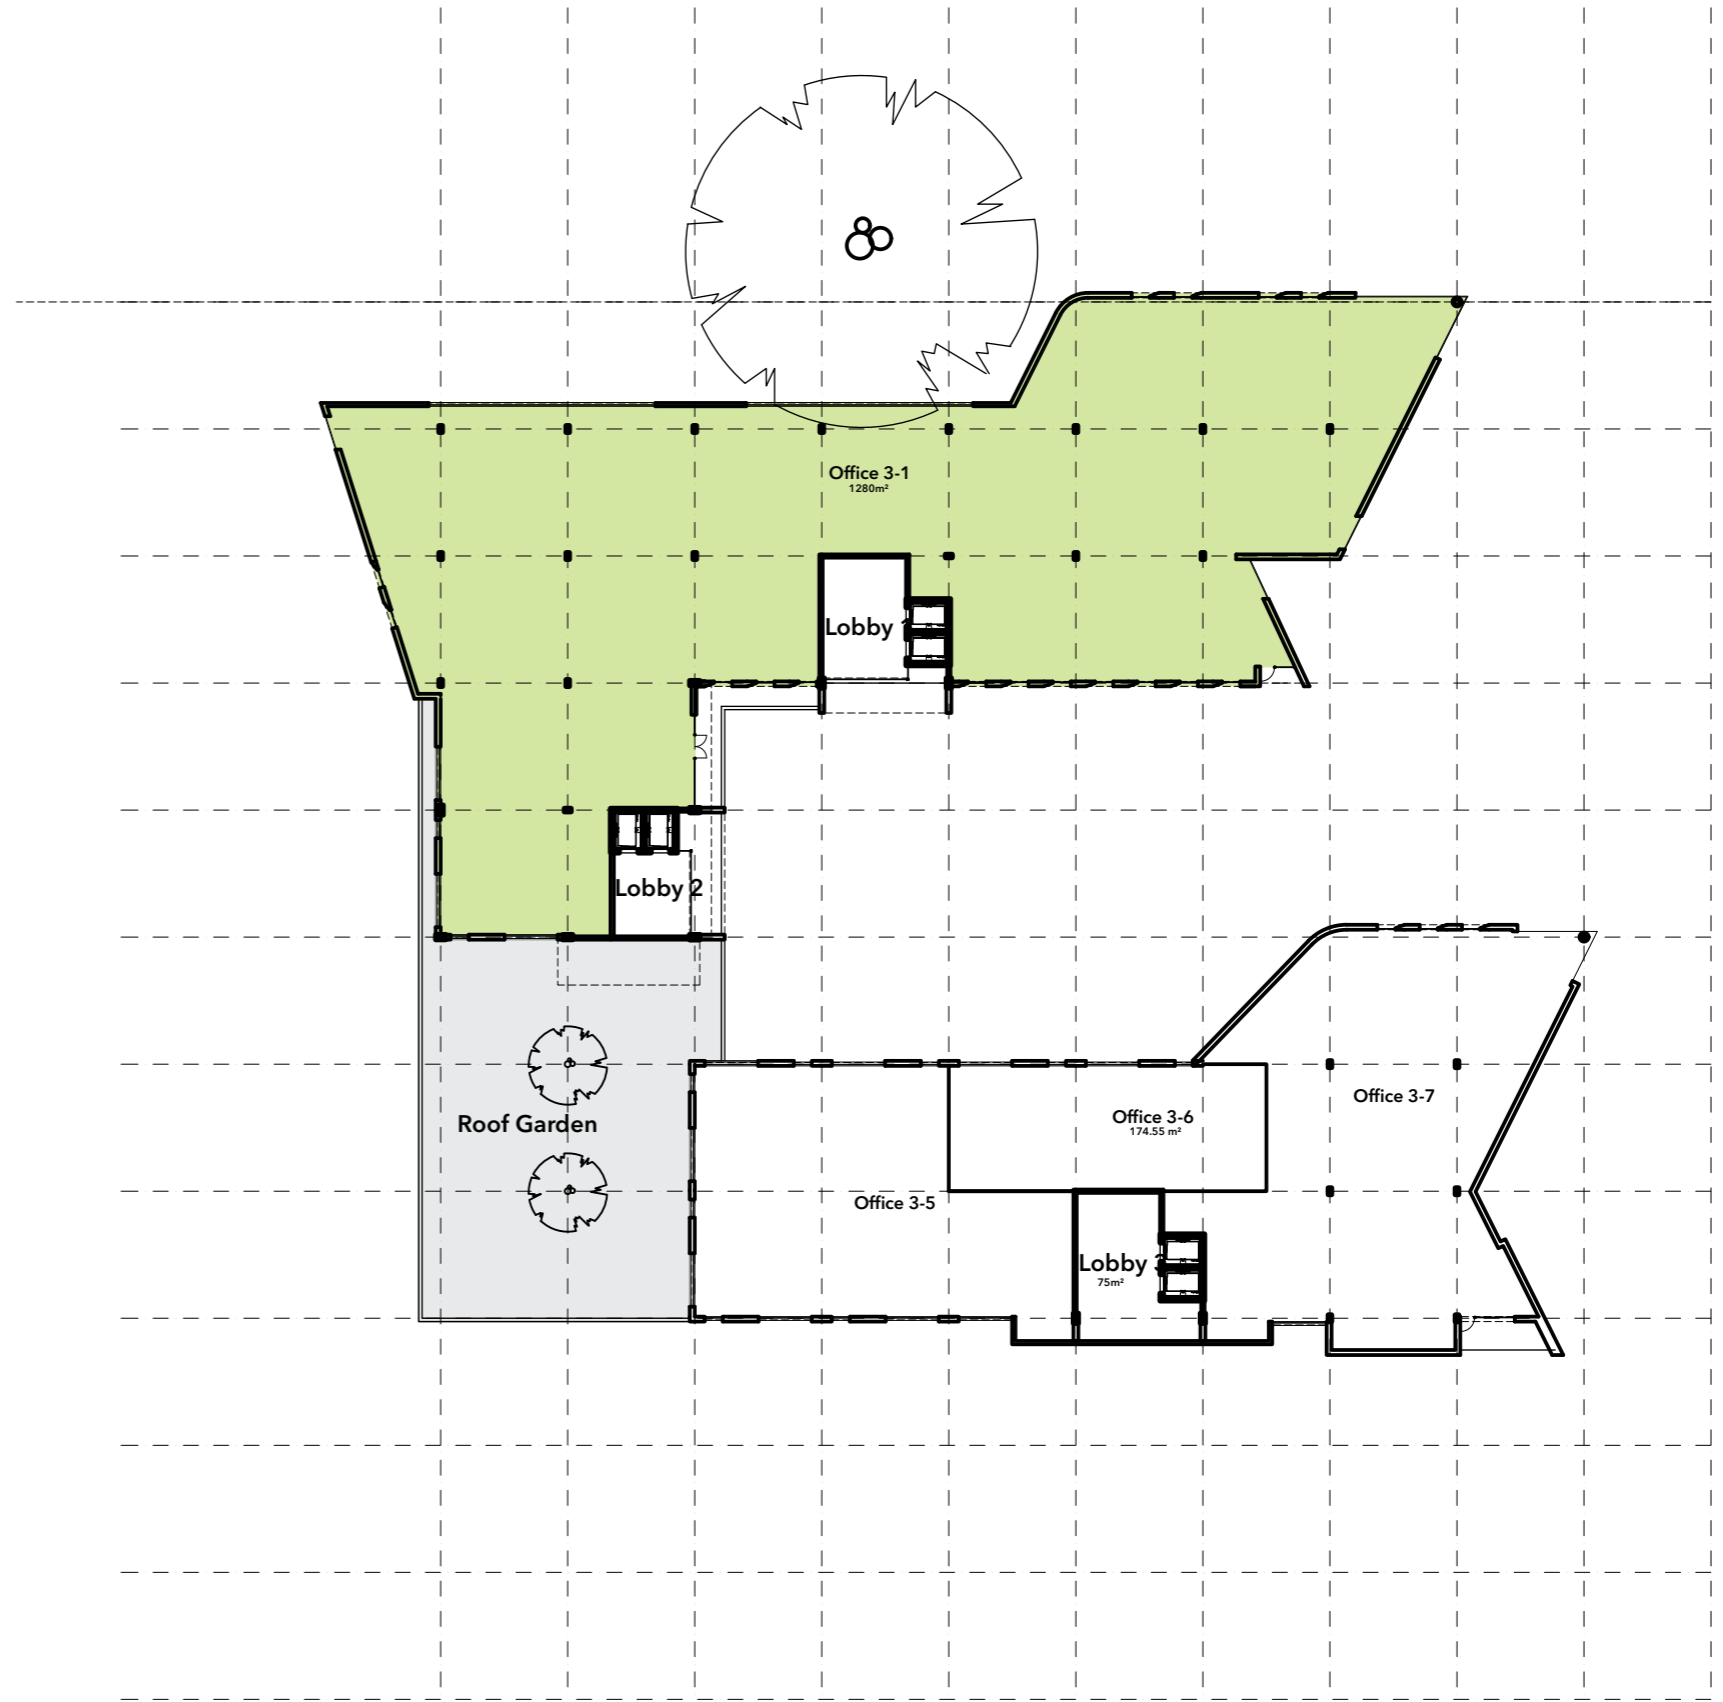


3rd Floor Plan

scale 1:500

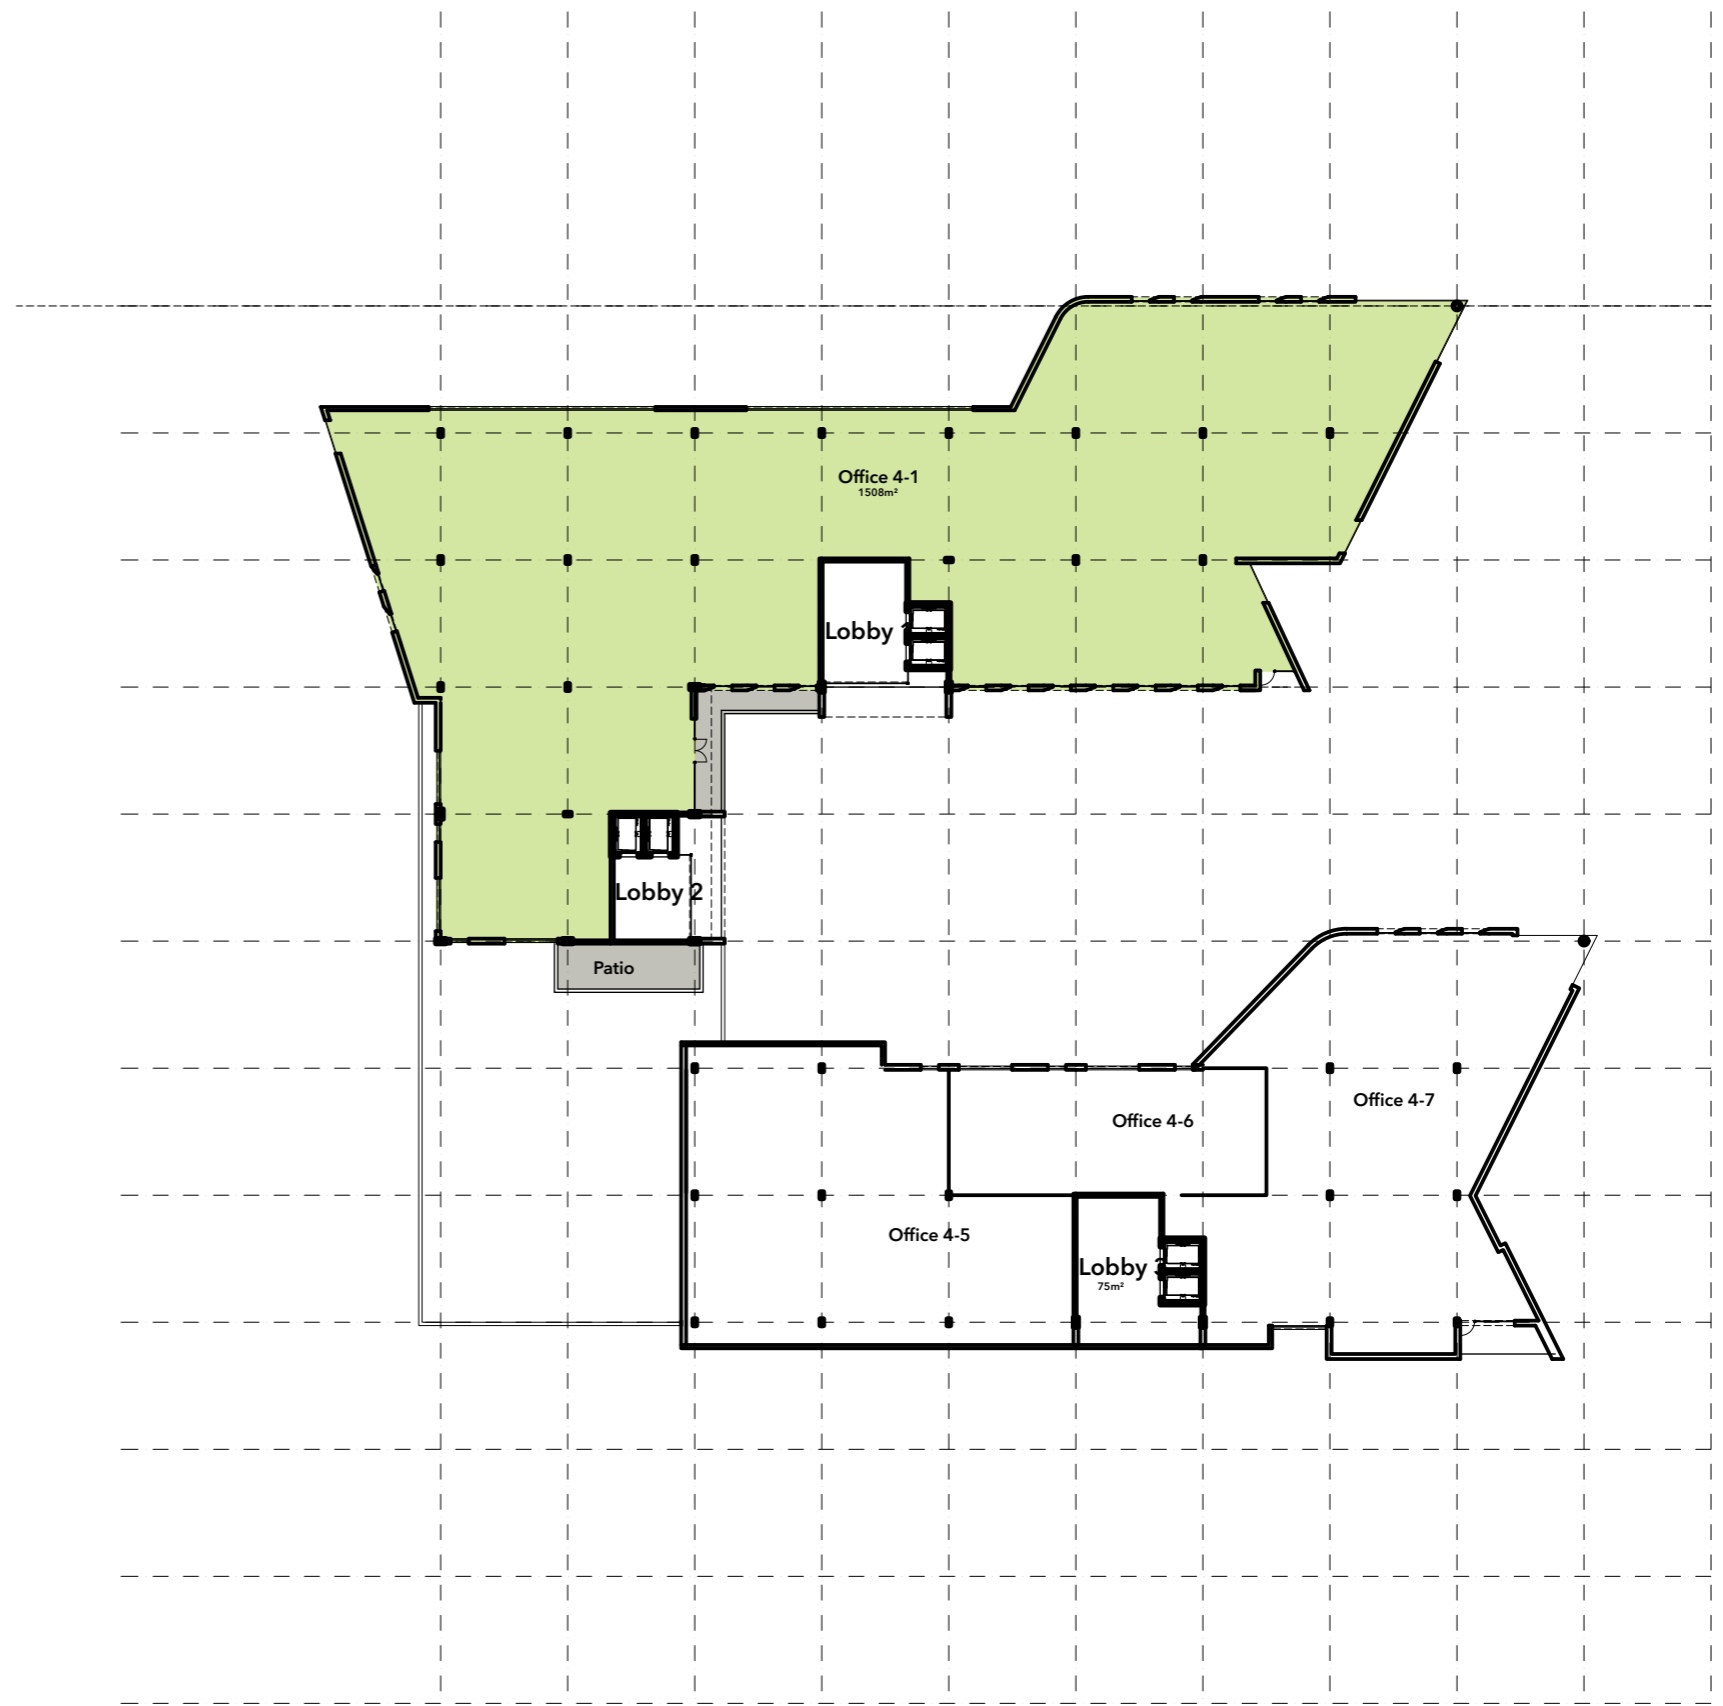

4th Floor Plan
scale 1:500

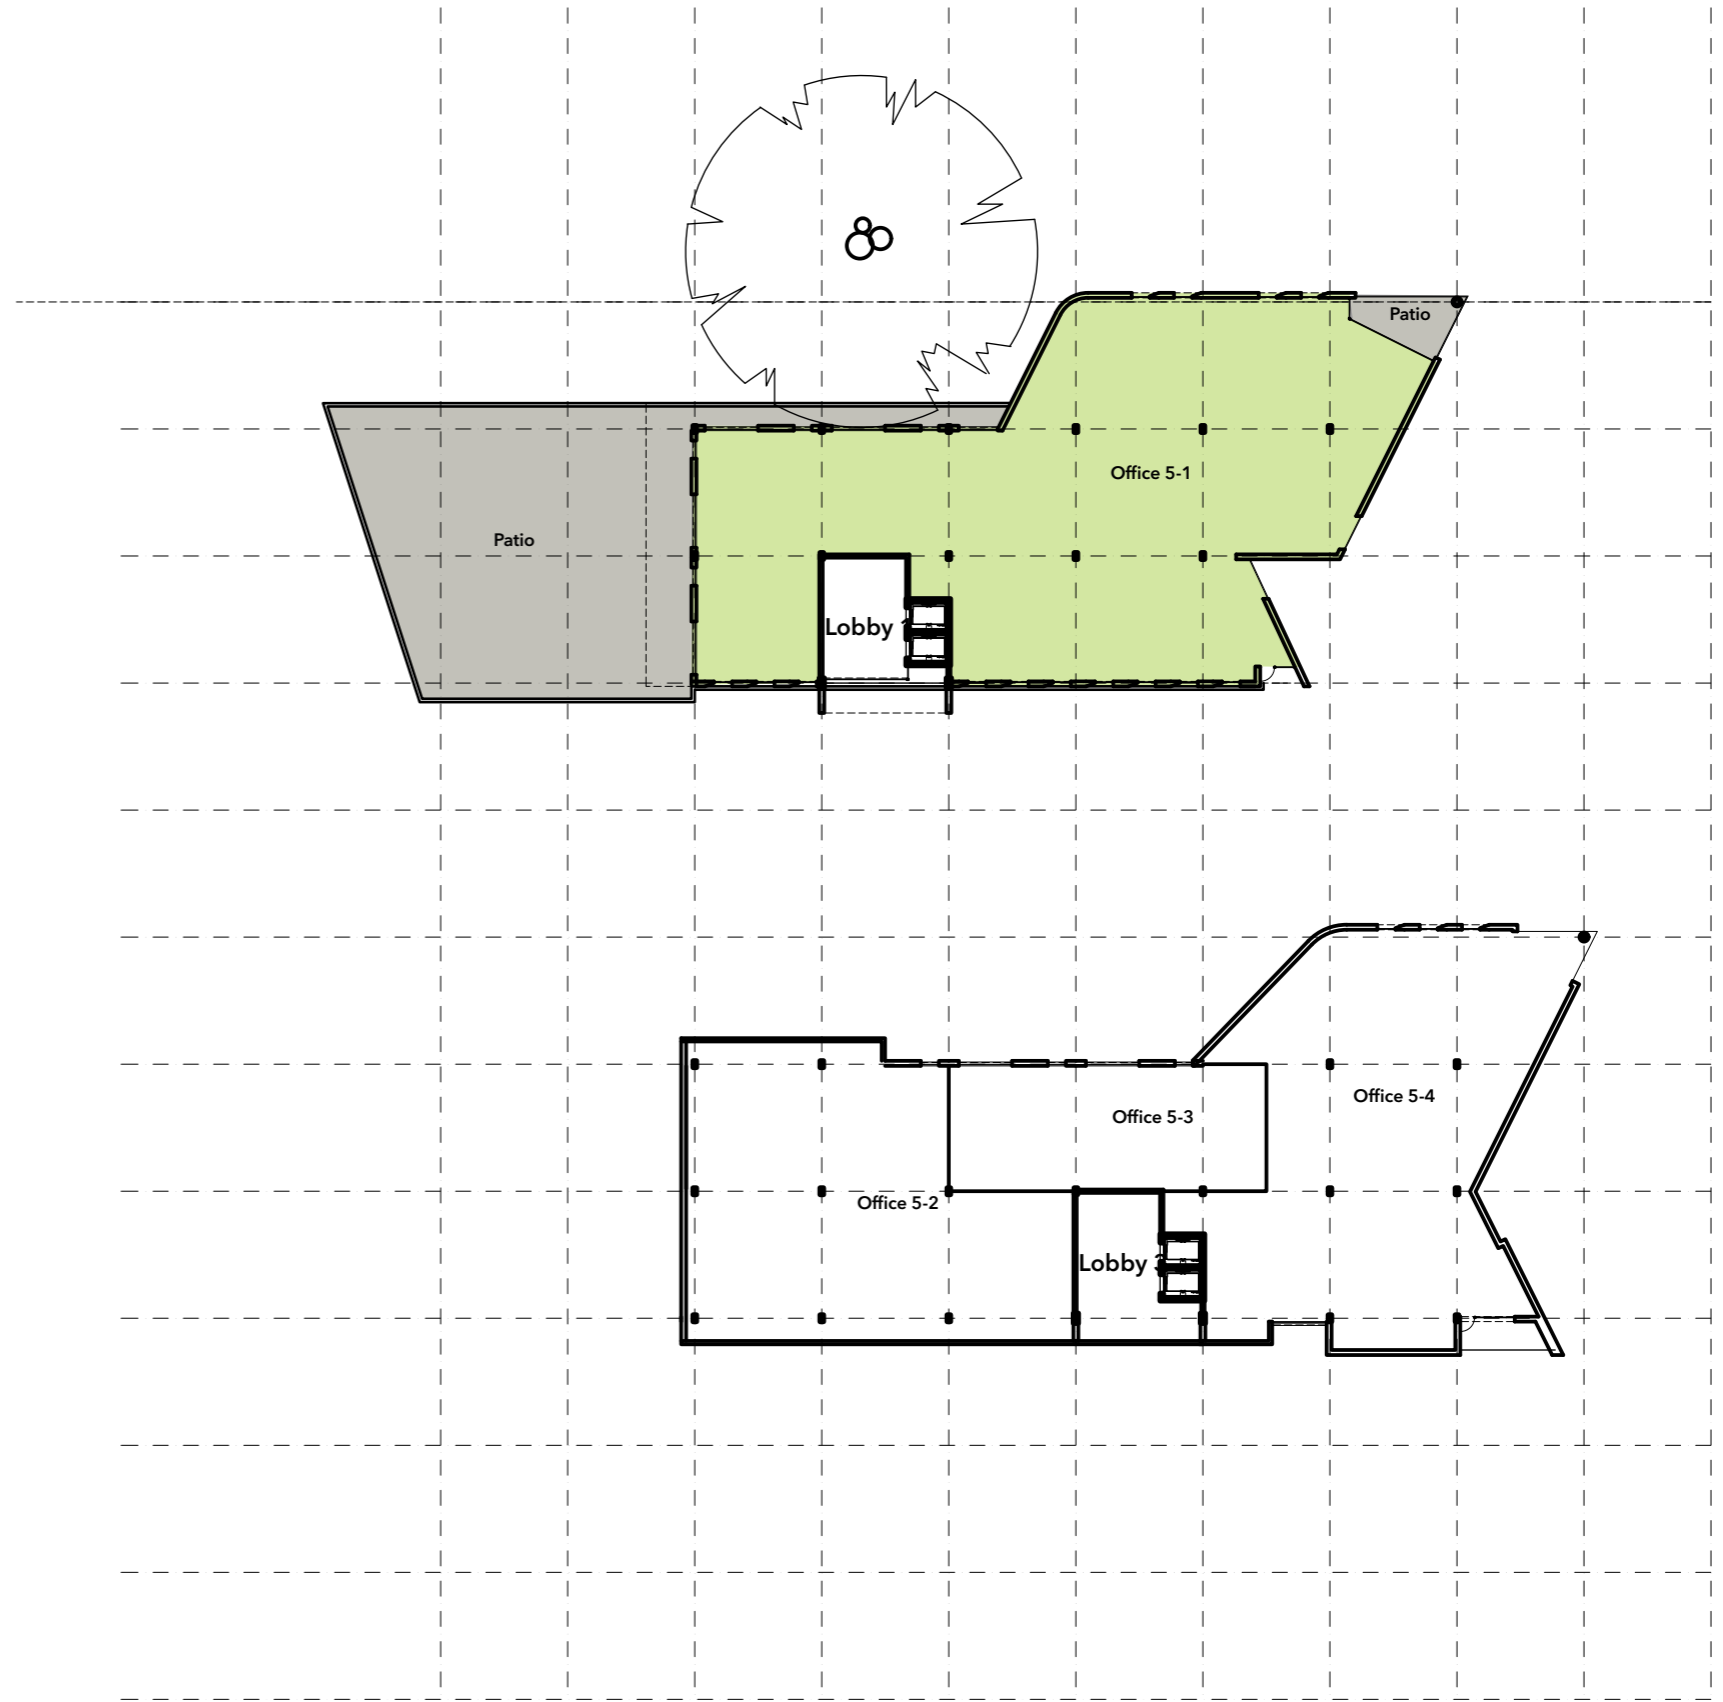

5th Floor Plan
scale 1:500



**Indicative
Multi-Tenant
Planning**

not to scale



**Indicative
Single-Tenant
Planning**

not to scale

Proposed Useable Area

	Office	Patio	Roof Garden
Ground Floor	853 m ²	500 m ²	0 m ²
First Floor	1463 m ²	132 m ²	0 m ²
Second Floor	1144 m ²	86 m ²	0 m ²
Third Floor	1508 m ²	0 m ²	460 m ²
Forth Floor	1508 m ²	28 m ²	0 m ²
Fifth Floor	828 m ²	404 m ²	0 m ²
Totals	7304 m²	1150 m²	460 m²